

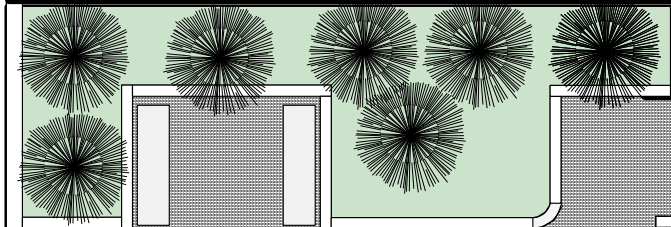
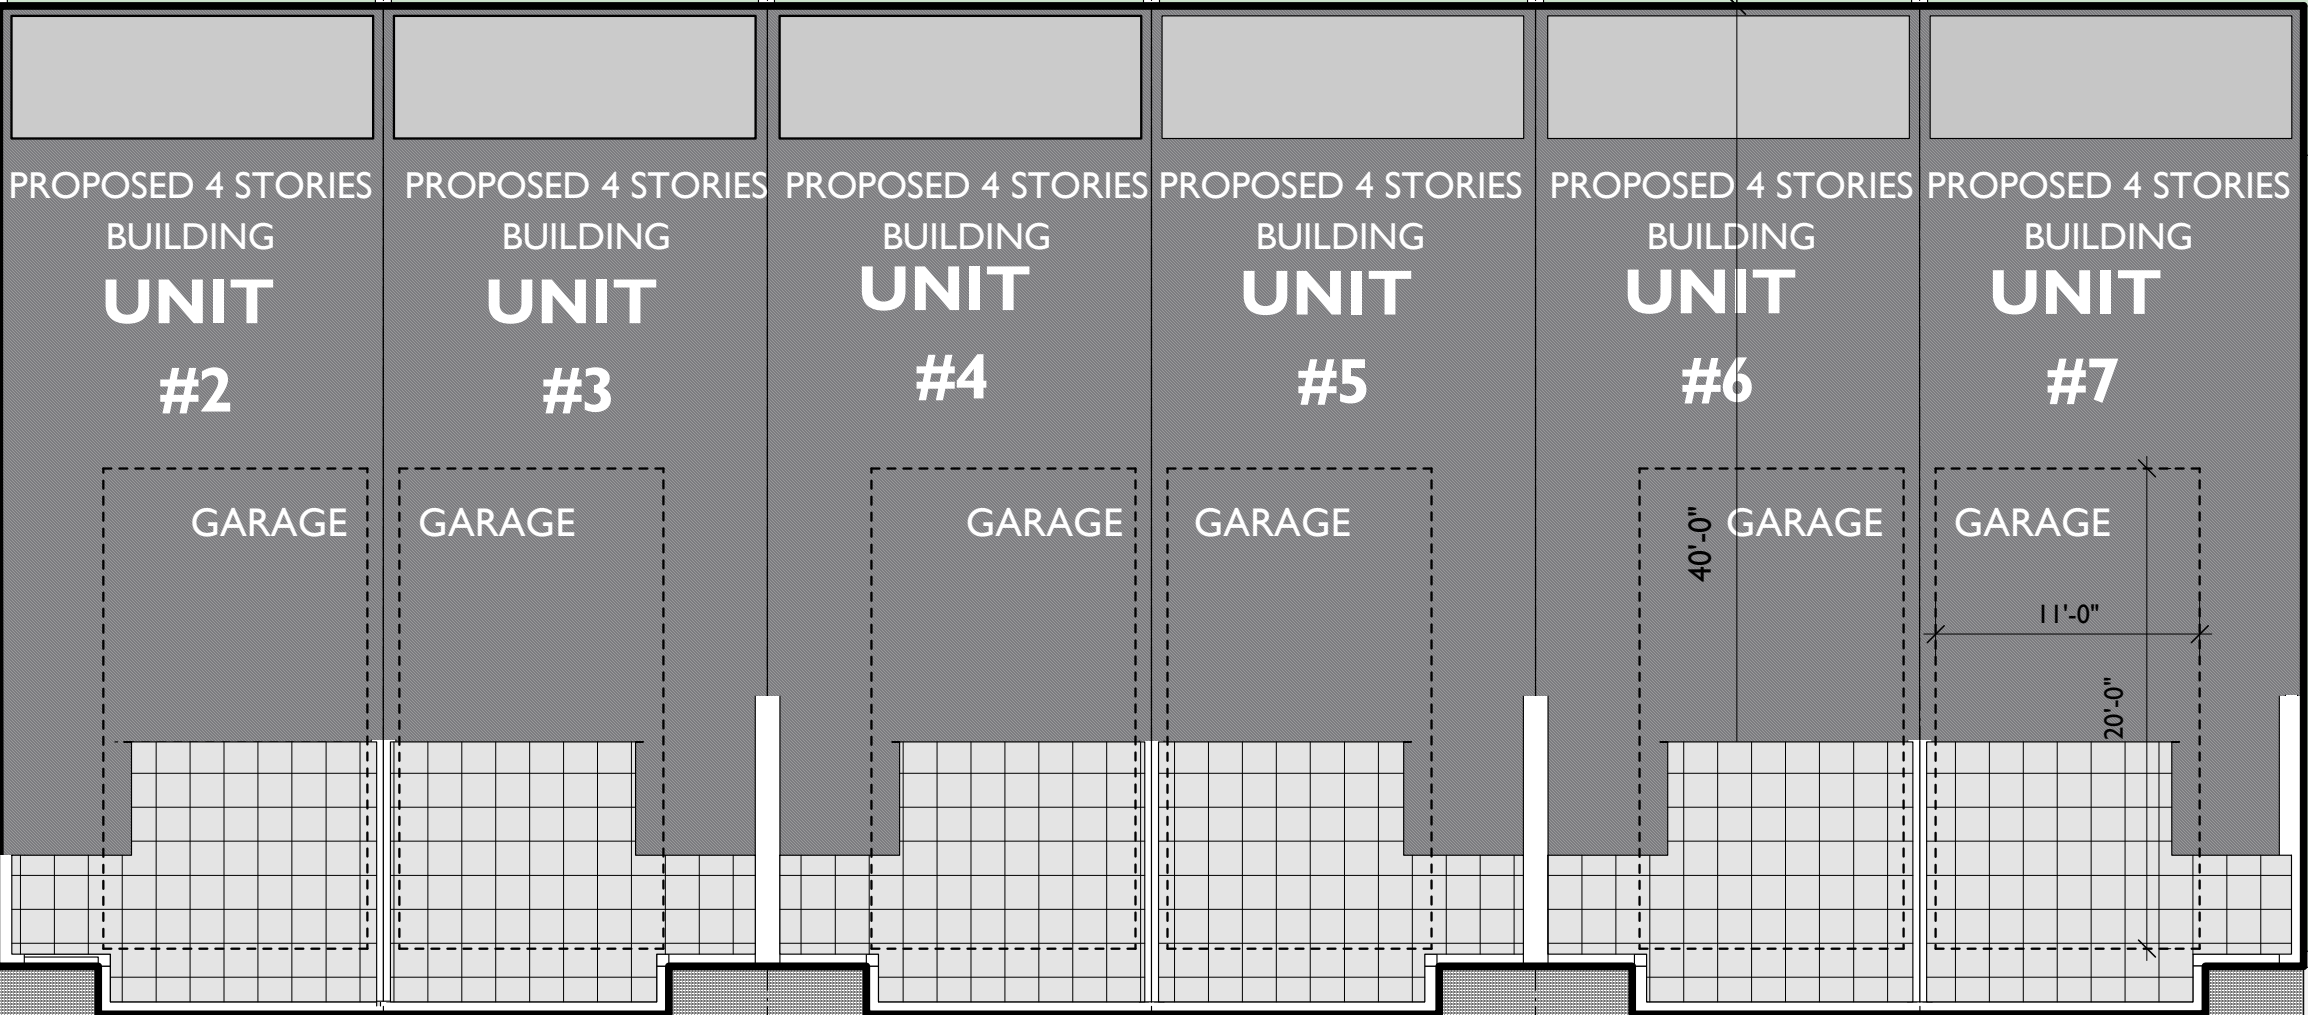
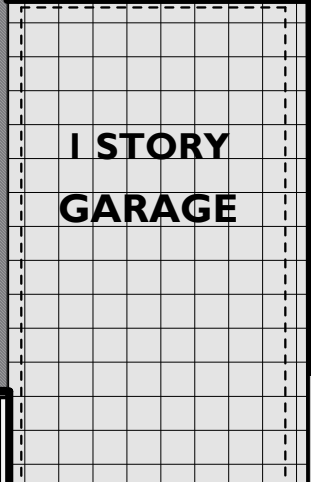
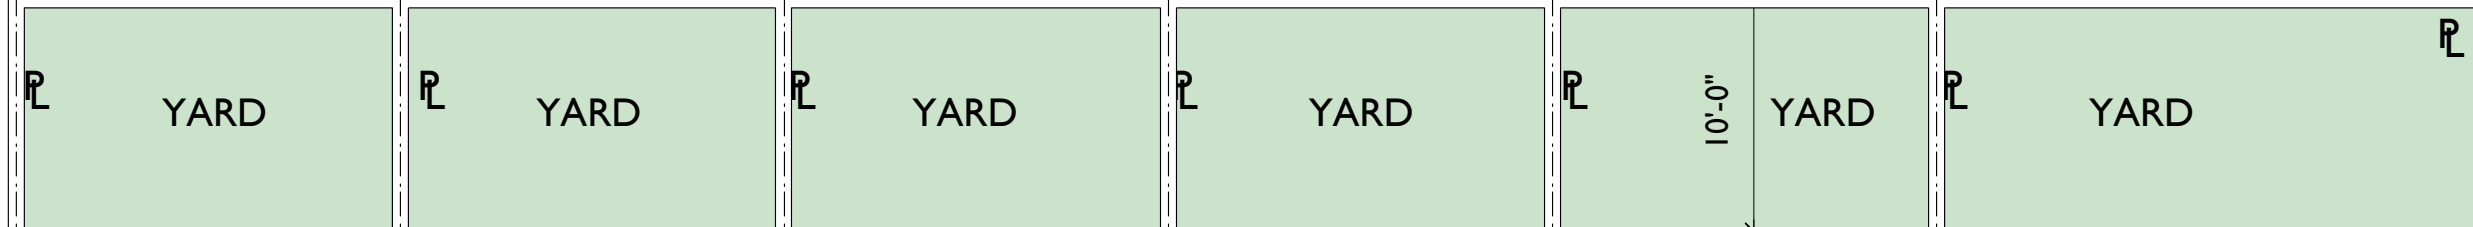
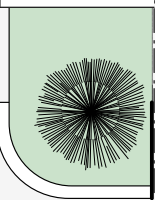


YARD

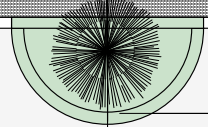

PLANTER

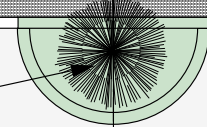

28'-0"

12'-6"

16'-0"

16'-0"

16'-0"

16'-0"

16'-0"

16'-0"

6'-6"

GATE

DRIVEWAY

9'-0"

18'-0"

40'-0"

11'-0"

20'-0"